


所在地	静岡市清水船越497		
図面名称	平面図	縮尺	1/1500
		番号	5047

※ 2

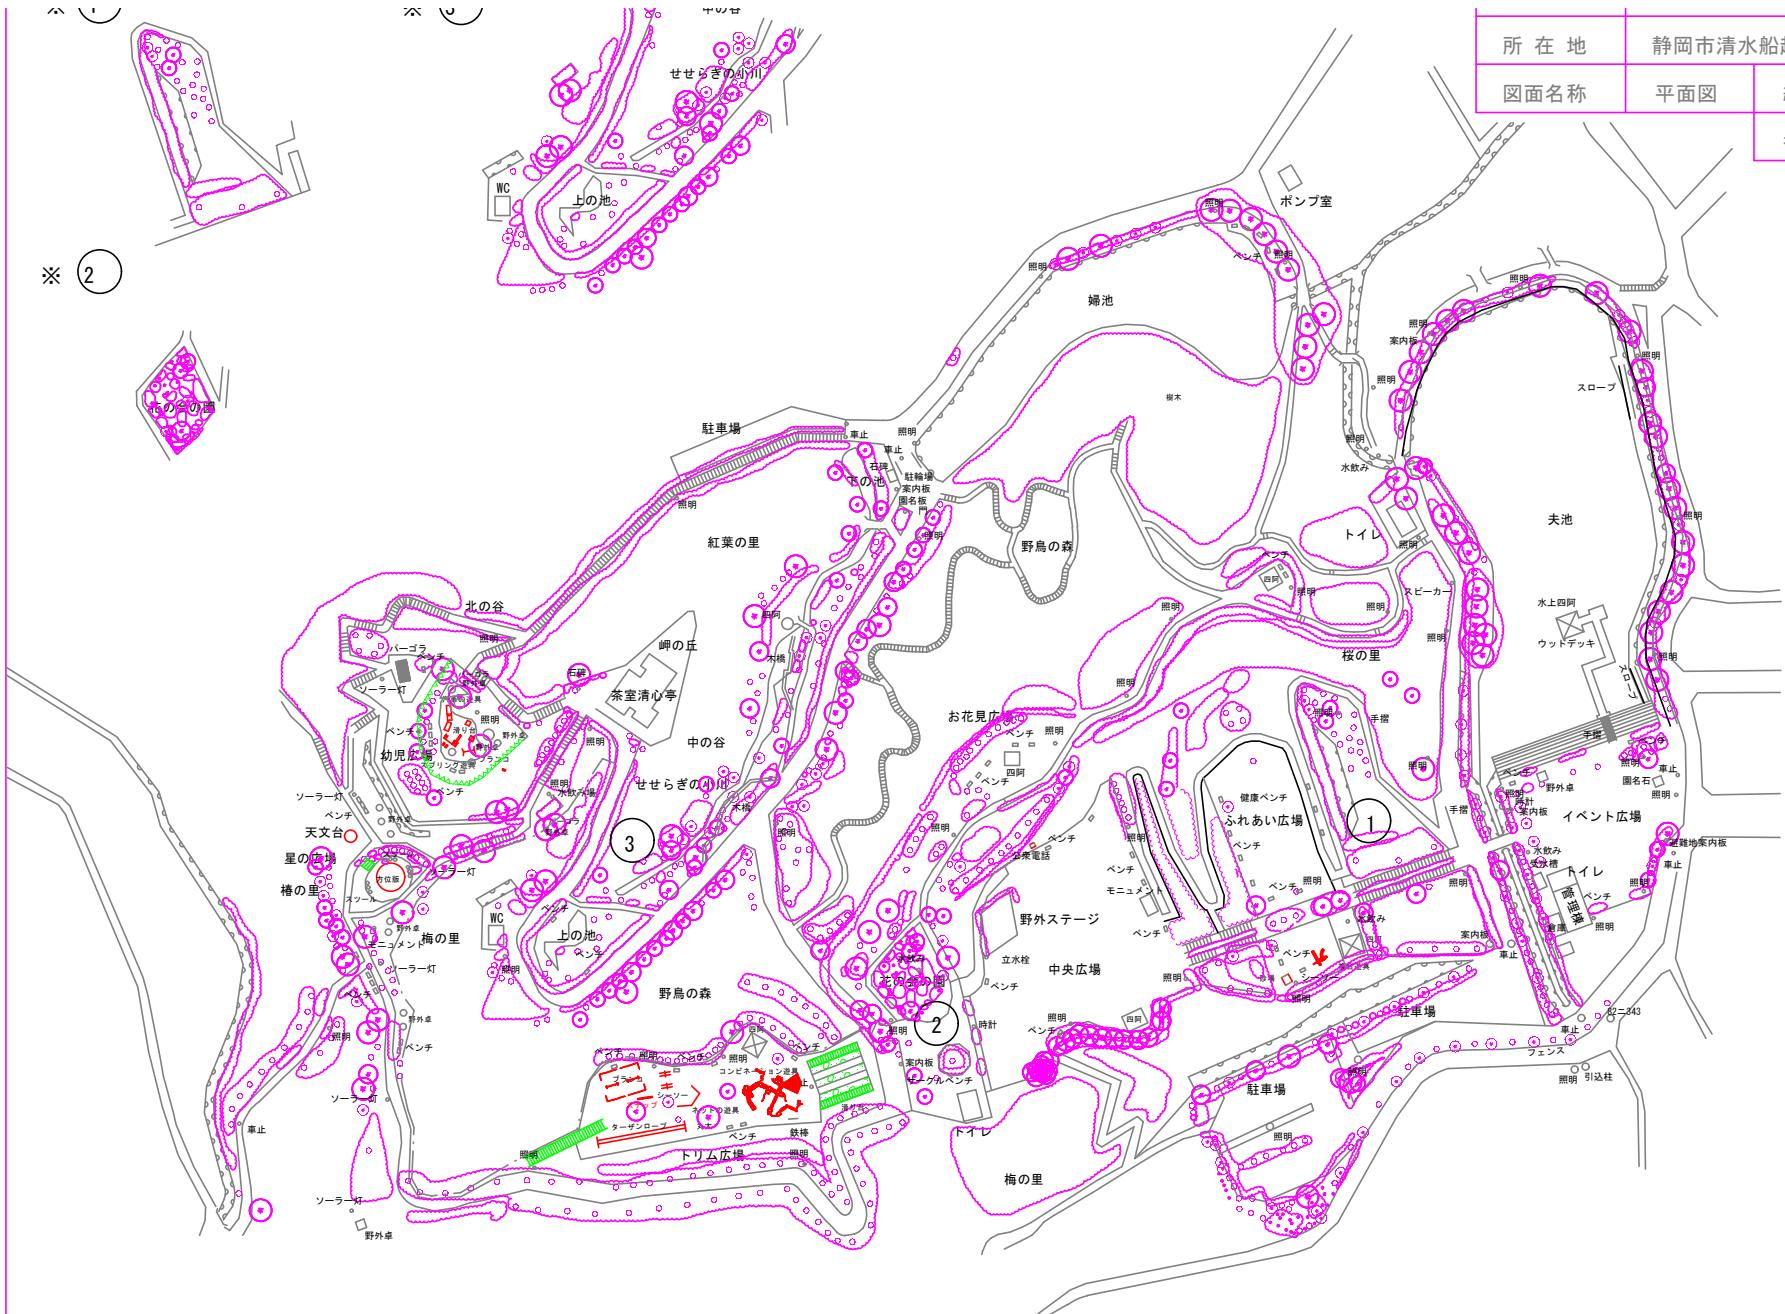

縮 尺 1/1500

150 m