





敷地周辺図



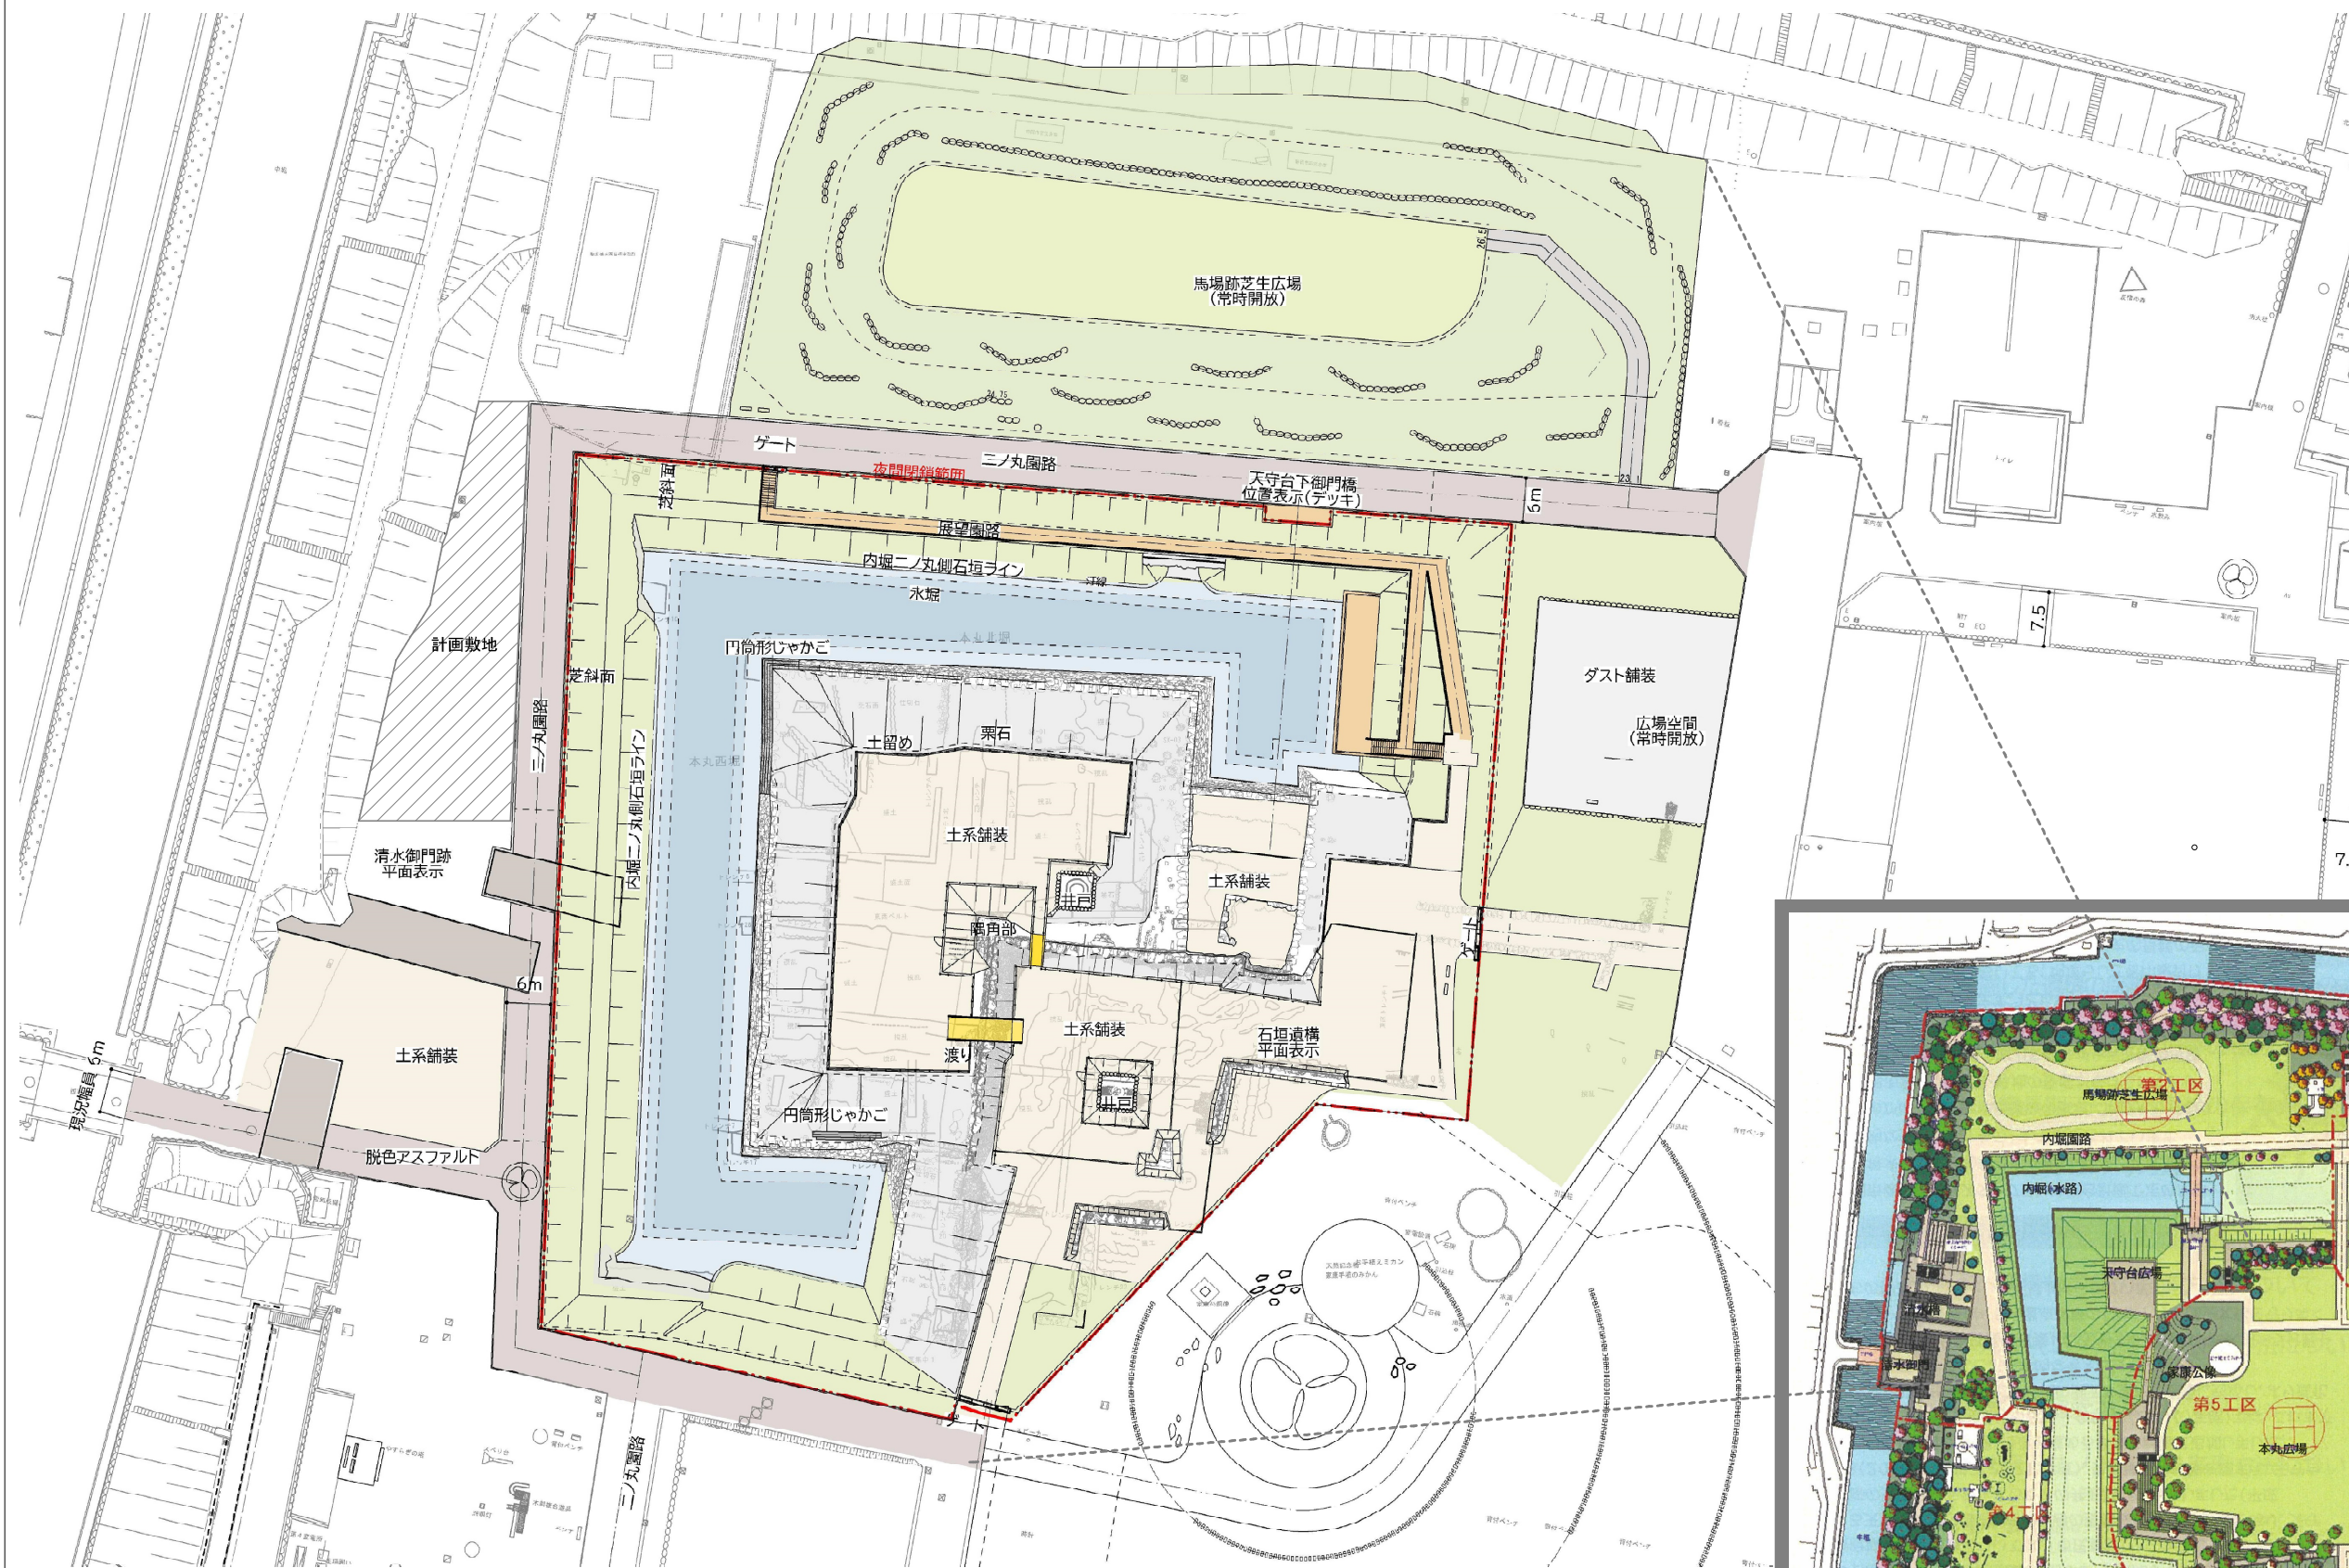

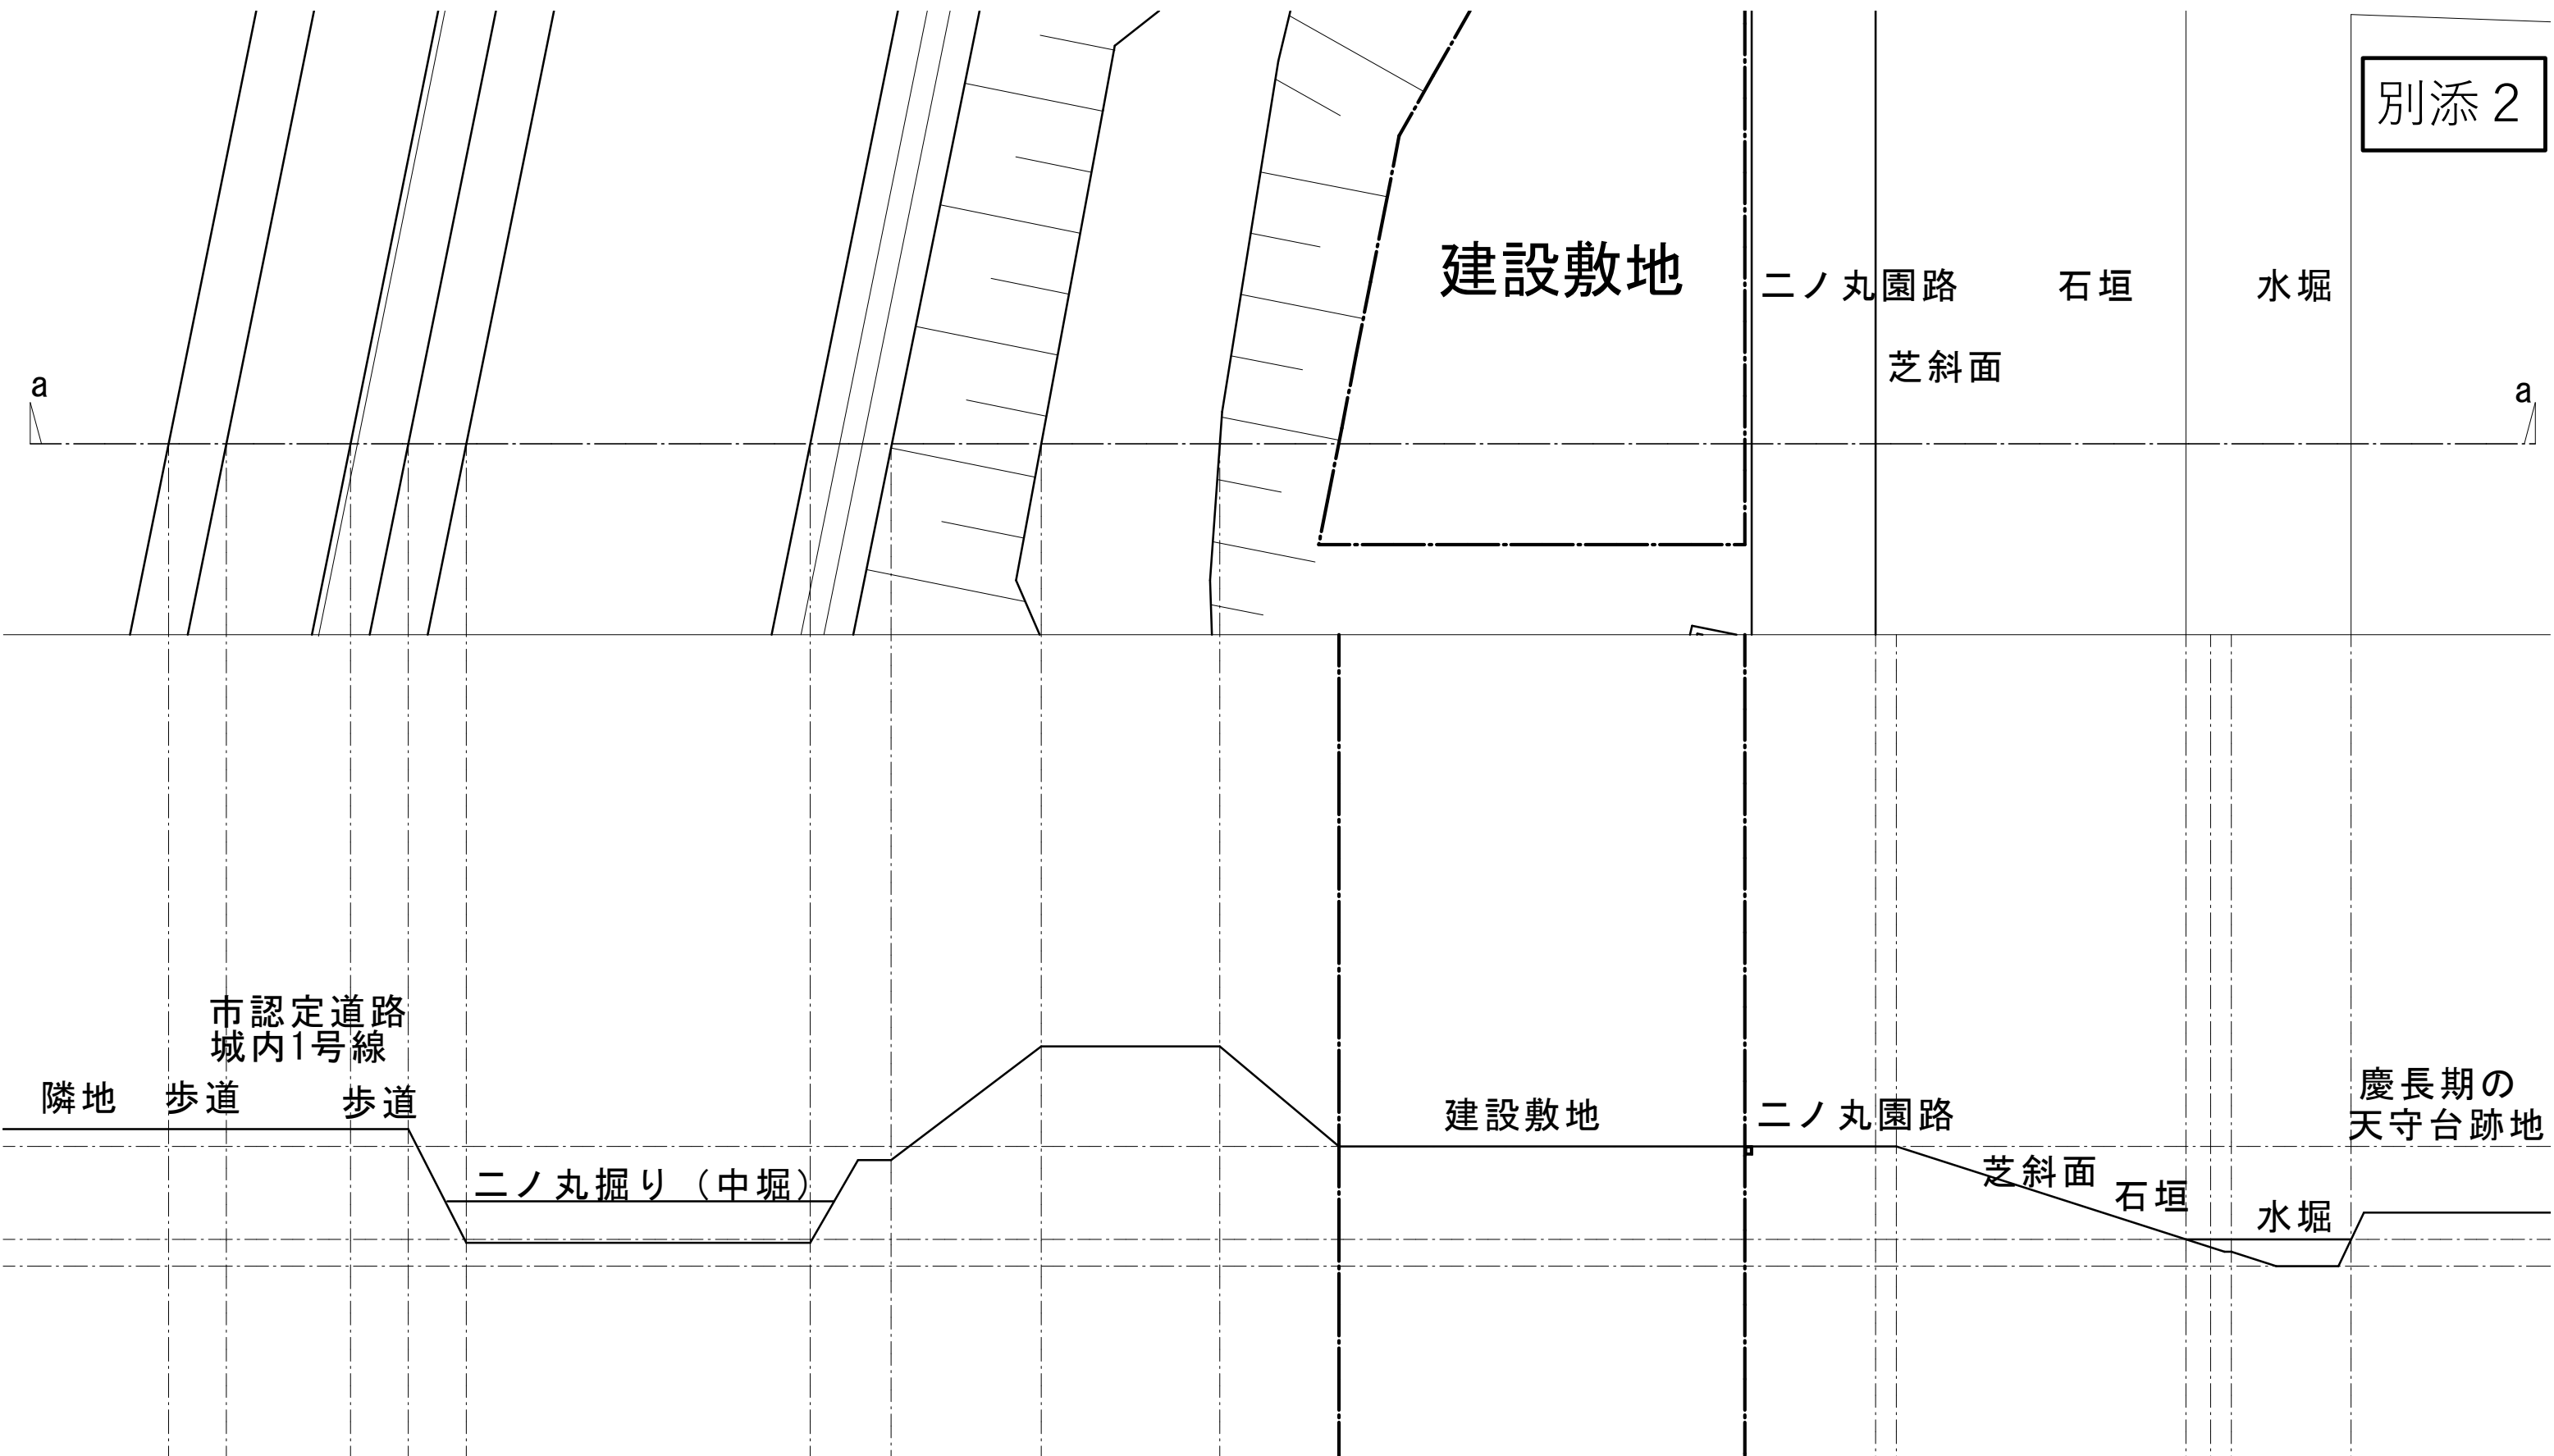

a-a断面図 S=1/300 (A3)