


51BLOCK

世界測地系

S=1:500

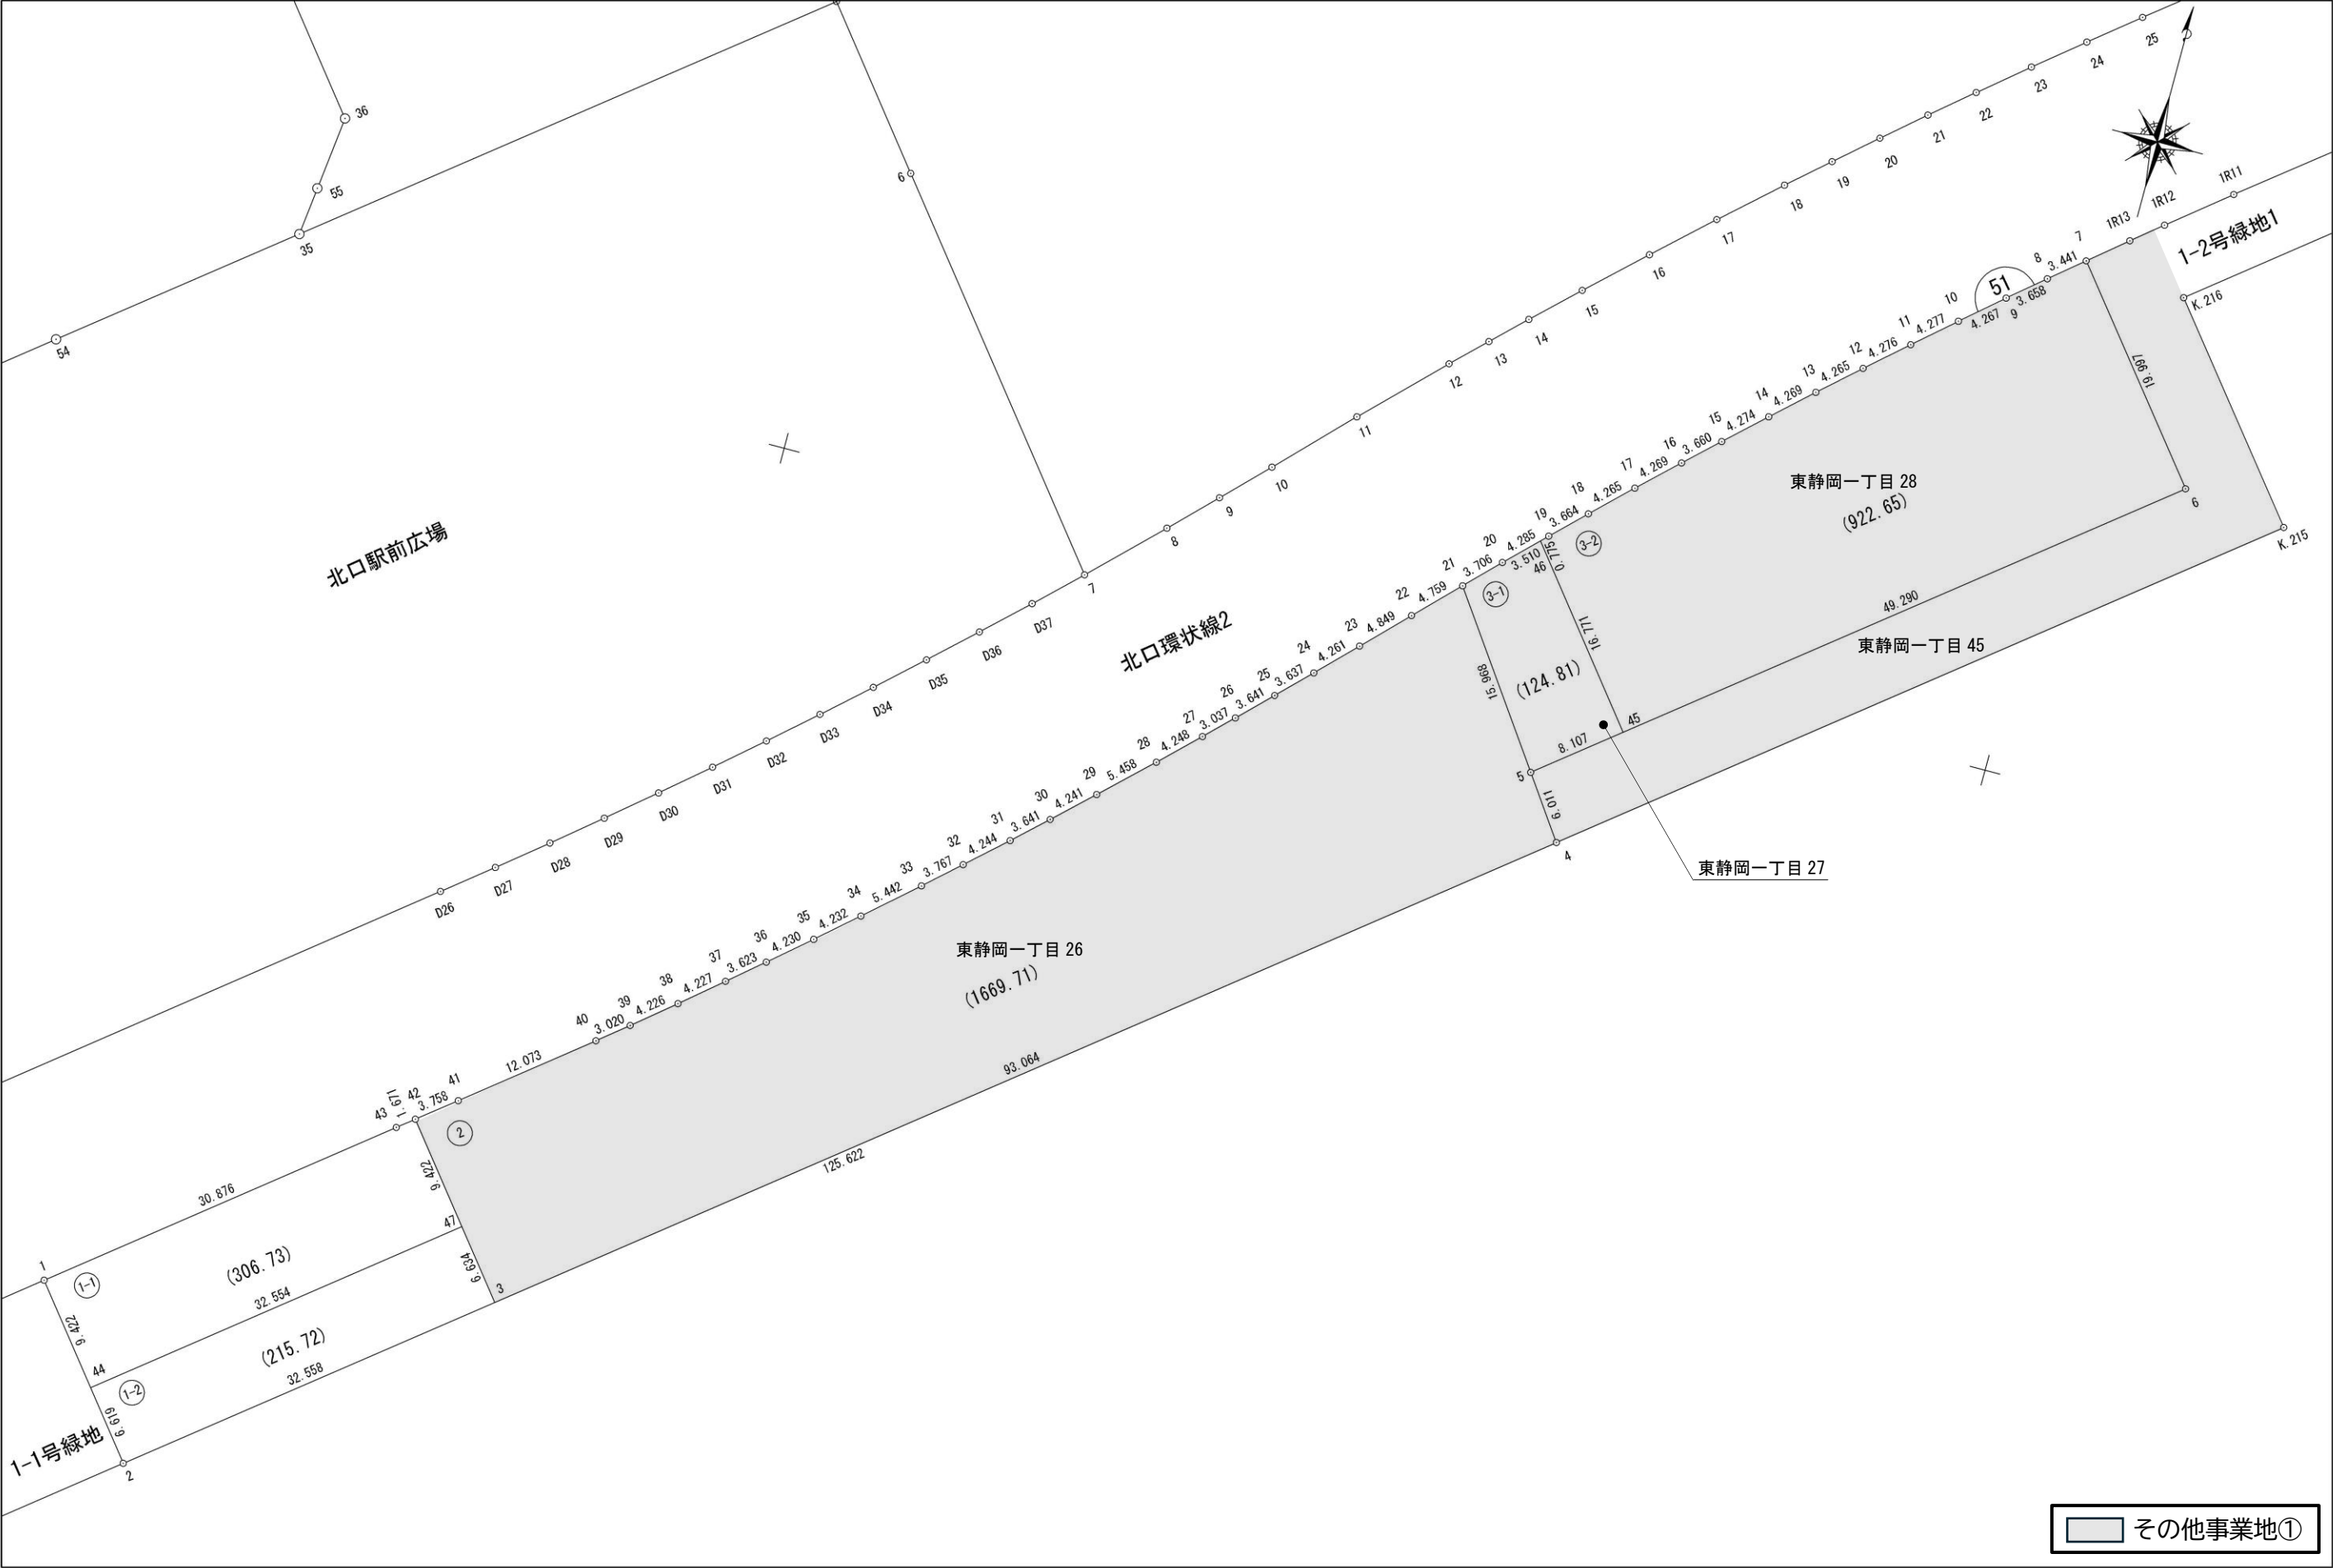

座標面積計算書（倍横距）

地 番	51BL2								地 区 名	
測 点	X	Y	緯 距	経 距	倍 横 距	倍 積	内 角	方 向 角	辺 長	
51B42	-112559.788	-7914.691								
51B47	-112567.171	-7908.837	-7.383	5.854	5.854	-43.220082	180-00-00	141-35-37	9.422	
51B3	-112572.370	-7904.716	-5.199	4.121	15.829	-82.294971	89-59-30	141-35-37	6.634	
51B4	-112514.545	-7831.797	57.825	72.919	92.869	5370.149925	93-16-36	51-35-07	93.064	
51B5	-112509.629	-7835.257	4.916	-3.460	162.328	798.004448	180-06-15	324-51-43	6.011	
51B21	-112496.554	-7844.424	13.075	-9.167	149.701	1957.340575	79-49-55	324-57-58	15.968	
51B22	-112499.931	-7847.777	-3.377	-3.353	137.181	-463.260237	179-44-41	224-47-53	4.759	
51B23	-112503.387	-7851.178	-3.456	-3.401	130.427	-450.755712	180-07-27	224-32-34	4.849	
51B24	-112506.417	-7854.173	-3.030	-2.995	124.031	-375.813930	180-22-03	224-40-01	4.261	
51B25	-112508.987	-7856.746	-2.570	-2.573	118.463	-304.449910	180-10-02	225-02-04	3.637	
51B26	-112511.553	-7859.330	-2.566	-2.584	113.306	-290.743196	180-21-27	225-12-06	3.641	
51B27	-112513.680	-7861.499	-2.127	-2.169	108.553	-230.892231	180-18-51	225-33-33	3.037	
51B28	-112516.637	-7864.548	-2.957	-3.049	103.335	-305.561595	180-40-49	225-52-24	4.248	
51B29	-112520.391	-7868.511	-3.754	-3.963	96.323	-361.596542	180-19-52	226-33-13	5.458	
51B30	-112523.290	-7871.607	-2.899	-3.096	89.264	-258.776336	180-18-22	226-53-05	4.241	
51B31	-112525.764	-7874.278	-2.474	-2.671	83.497	-206.571578	180-39-37	227-11-27	3.641	
51B32	-112528.612	-7877.425	-2.848	-3.147	77.679	-221.229792	180-08-27	227-51-04	4.244	
51B33	-112531.133	-7880.224	-2.521	-2.799	71.733	-180.838893	180-33-24	227-59-31	3.767	
51B34	-112534.736	-7884.303	-3.603	-4.079	64.855	-233.672565	180-12-11	228-32-55	5.442	
51B35	-112537.526	-7887.485	-2.790	-3.182	57.594	-160.687260	180-35-00	228-45-06	4.232	
51B36	-112540.283	-7890.694	-2.757	-3.209	51.203	-141.166671	180-28-03	229-20-06	4.230	
51B37	-112542.621	-7893.461	-2.338	-2.767	45.227	-105.740726	180-06-04	229-48-09	3.623	
51B38	-112545.343	-7896.694	-2.722	-3.233	39.227	-106.775894	180-30-24	229-54-13	4.227	
51B39	-112548.036	-7899.950	-2.693	-3.256	32.738	-88.163434	180-33-56	230-24-37	4.226	
51B40	-112549.938	-7902.297	-1.902	-2.347	27.135	-51.610770	180-30-04	230-58-33	3.020	
51B41	-112557.457	-7911.742	-7.519	-9.445	15.343	-115.364017	180-11-58	231-28-37	12.073	
51B42	-112559.788	-7914.691	-2.331	-2.949	2.949	-6.874119	89-55-02	231-40-35	3.758	
				合 計	倍 面 積	3339.434487	4320-00-00		225.713	
					面 積	1669.7172435	坪 数	505.0894		

座標面積計算書（倍横距）

地 番	51BL3-2								地 区 名	
測 点	X	Y	緯 距	経 距	倍 横 距	倍 積	内 角	方 向 角	辺 長	
51B46	-112491.450	-7839.322								
51B45	-112504.593	-7828.904	-13.143	10.418	10.418	-136.923774	90-00-00	141-35-47	16.771	
51B6	-112473.974	-7790.277	30.619	38.627	59.463	1820.697597	89-51-05	51-35-47	49.290	
51B7	-112458.335	-7802.740	15.639	-12.463	85.627	1339.120653	88-46-31	321-26-52	19.997	
51B8	-112460.537	-7805.385	-2.202	-2.645	70.519	-155.282838	179-41-23	230-13-23	3.441	
51B9	-112462.893	-7808.184	-2.356	-2.799	65.075	-153.316700	179-13-51	229-54-46	3.658	
51B10	-112465.684	-7811.411	-2.791	-3.227	59.049	-164.805759	179-42-24	229-08-37	4.267	
51B11	-112468.498	-7814.631	-2.814	-3.220	52.602	-148.022028	179-40-59	228-51-01	4.277	
51B12	-112471.329	-7817.835	-2.831	-3.204	46.178	-130.729918	179-36-06	228-32-00	4.276	
51B13	-112474.176	-7821.011	-2.847	-3.176	39.798	-113.304906	179-25-15	228-08-06	4.265	
51B14	-112477.056	-7824.161	-2.880	-3.150	33.472	-96.399360	179-37-50	227-33-21	4.269	
51B15	-112479.961	-7827.296	-2.905	-3.135	27.187	-78.978235	179-47-53	227-11-11	4.274	
51B16	-112482.458	-7829.972	-2.497	-2.676	21.376	-53.375872	179-40-57	226-59-04	3.660	
51B17	-112485.387	-7833.077	-2.929	-3.105	15.595	-45.677755	179-25-42	226-40-01	4.269	
51B18	-112488.345	-7836.150	-2.958	-3.073	9.417	-27.855486	179-34-26	226-05-43	4.265	
51B19	-112490.905	-7838.771	-2.560	-2.621	3.723	-9.530880	179-41-09	225-40-09	3.664	
51B46	-112491.450	-7839.322	-0.545	-0.551	0.551	-0.300295	96-14-29	225-21-18	0.775	
				合 計	倍 面 積	1845.314444	2520-00-00		135.418	
					面 積	922.6572220	坪 数	279.1038		

